


Building Specification

Main Body: Goosewing Grey, 10A05
 Finish: Plastic Coated Steel
 Fascia: Anthracite, RAL 7016
 Corners: Anthracite, RAL 7016
 Jacklegs: Anthracite, RAL 7016

Door: White uPVC

Windows: White uPVC

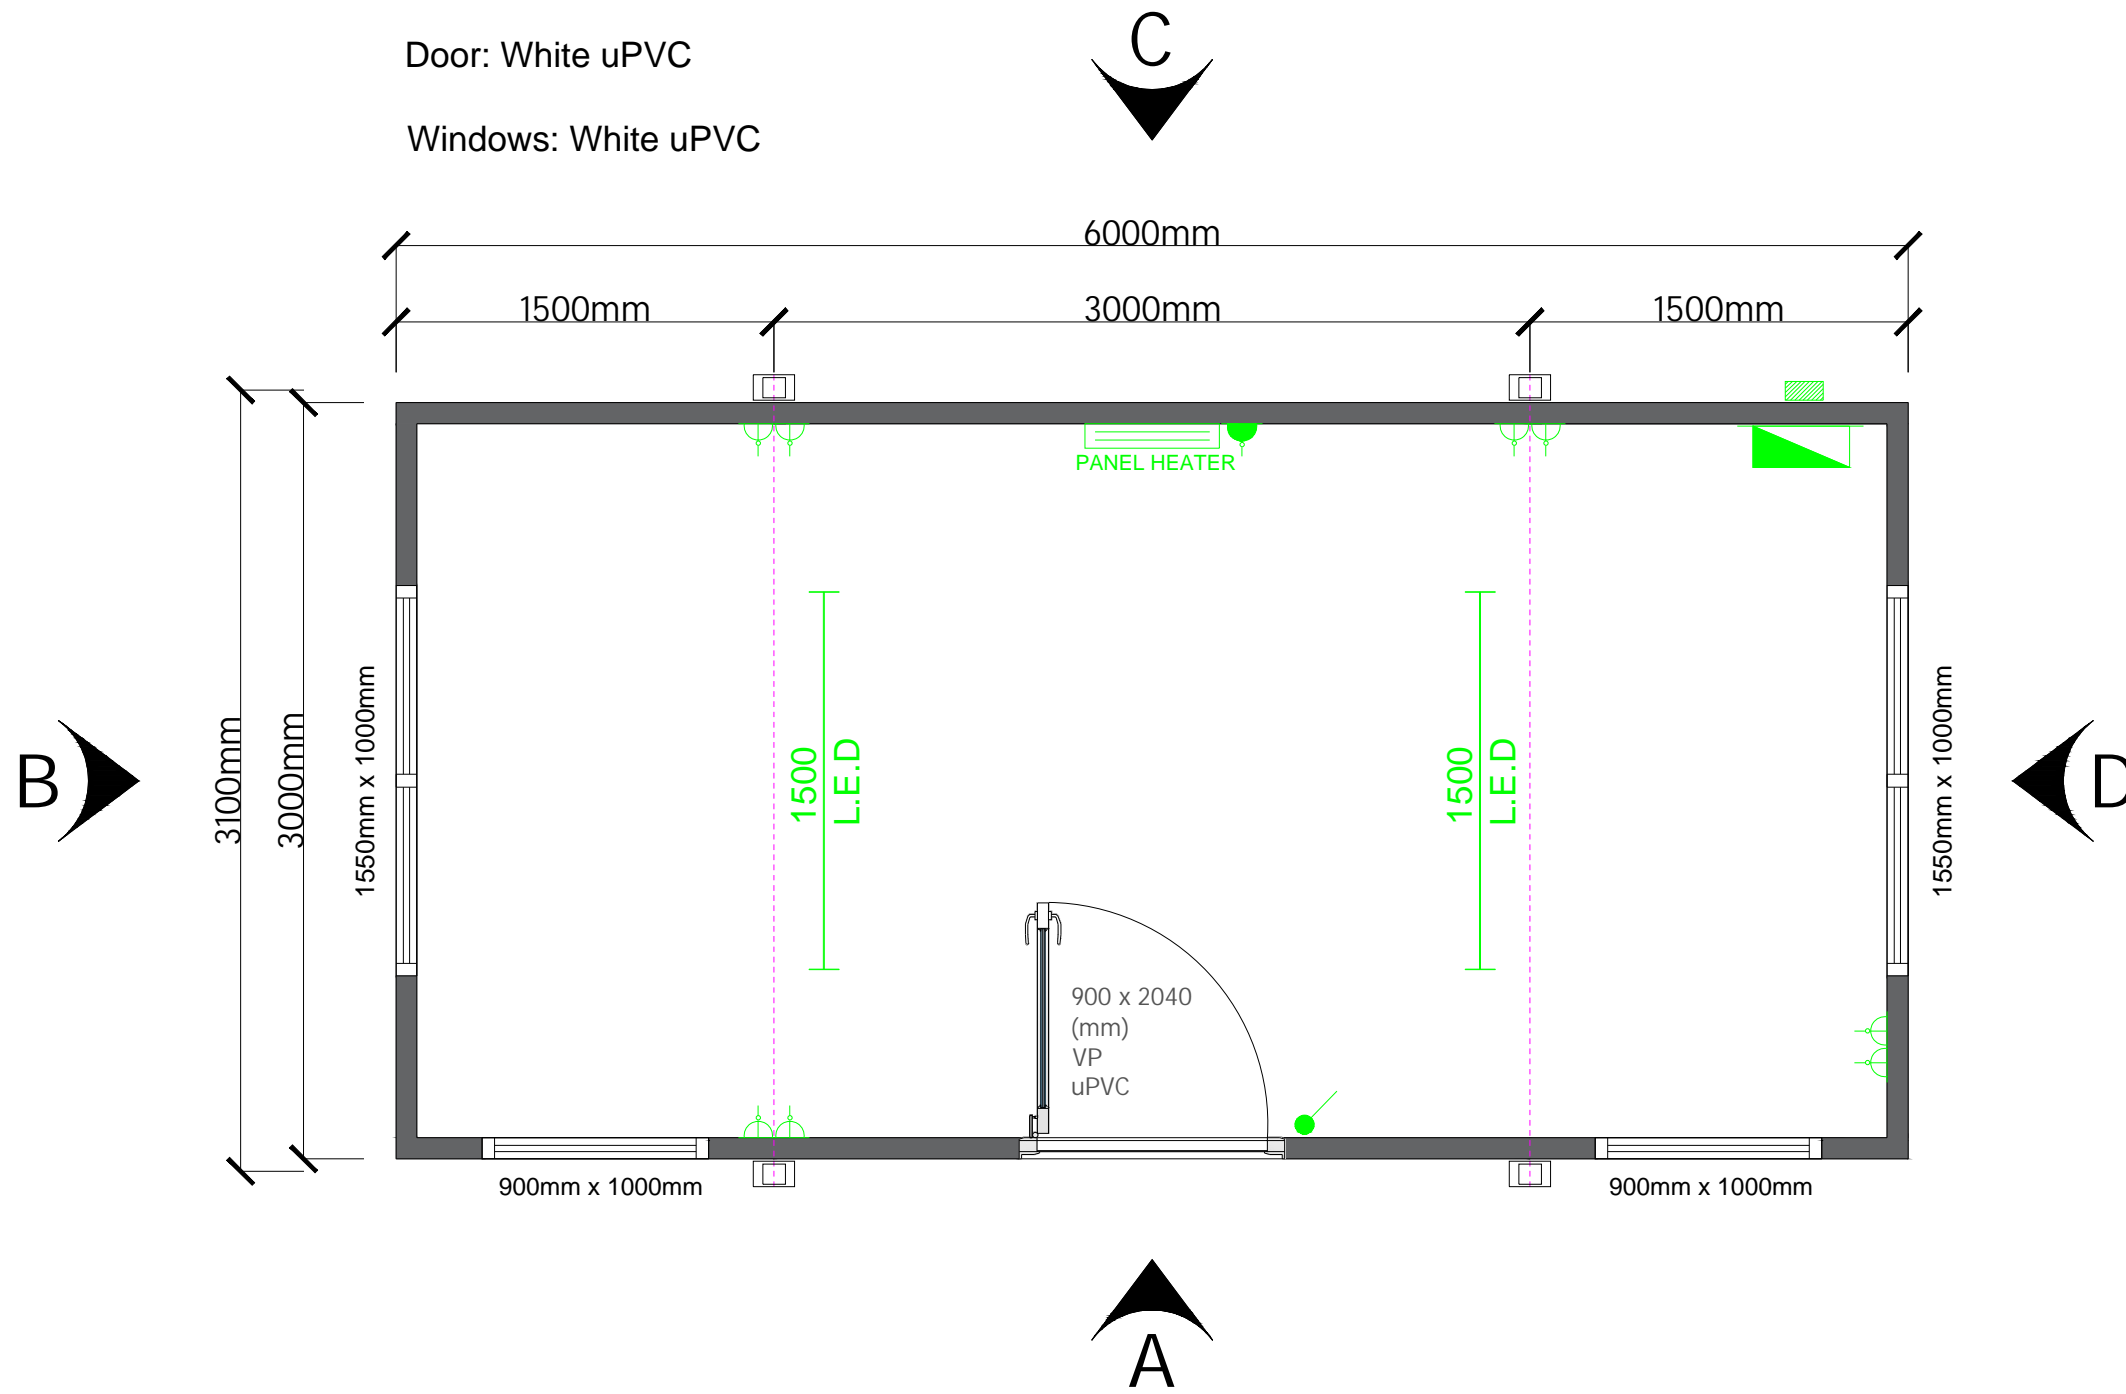

Drawing Legend

Electrical	
	Distribution Board
	Electrical Inlet
	Double 13Amp Socket (450mm AFFL)
	20A Double Pole Lightswitch (1200 AFFL)
Heating	
	Panel Heater
Lighting	
	L.E.D Batten Light

REV	DATE	DESCRIPTION	By



Stock	
Project: 20' x 10' Cabin (6m x 3m)	
Drawing: Floor Plan	
Drawn By: B.W	Date: 11/10/24
Checked By:	Sheet: A3
	Scale: 1:30
Drawing Number:	Rev: Stock Reference:

This drawing is to be read in conjunction with all related drawings. Do not scale from this drawing. All dimensions must be checked and verified on site before commencing any work or producing shop drawings. The originator should be notified immediately of any discrepancy. This drawing is copyright and remains the property of New Cabin Space Ltd.